


# KALBADEVI STATION

LEGEND	
EXISTING BUILDING	
BALCONY	
PROJECTION LINE	
EXISTING COMPOUND WALL	
LIGHT POLE	
MANHOLE	
SIGNAL POLE	
FEEDER PILLAR (Electric)	
TREE	
FOOT PATH	
DIVIDER	
BUS STOP	
OTLA	
STAIRCASE / STEP	
FIRE HYDRANT	
SANCTIONED R.L. LINE	
PLOT BOUNDARY	
NOTE	
* ALL DIMENSIONS ARE IN METER.	


PROPERTIES in KALBADEVI		
Sr. No.	Property Name	C.S. No
1	Kapadia Chambers (Building no. 599)	959
2	Rajshila (Building no. 597)	958
3	Pokhraj Building (Building no. 595)	957
4	Chhuggumal Mansion (Building no. 593)	956
5	Building no. 591	955
6	Dharamsee (Building no. 589)	954
7	Khan House (Building no. 585)	953

PROPERTIES in KALBADEVI		
Sr. No.	Property Name	C.S. No
8	Jain Bhawan	663
9	Amrut Niwas	666
10	Chatriwala/ Katawala (Building no. 24)	667
11	Alim Bhawan	1/665, 664
12	Flower Mansion	665
13	Chira Bazaar/ Fish Market	671
14	Kamaniwadi	662, 662/1

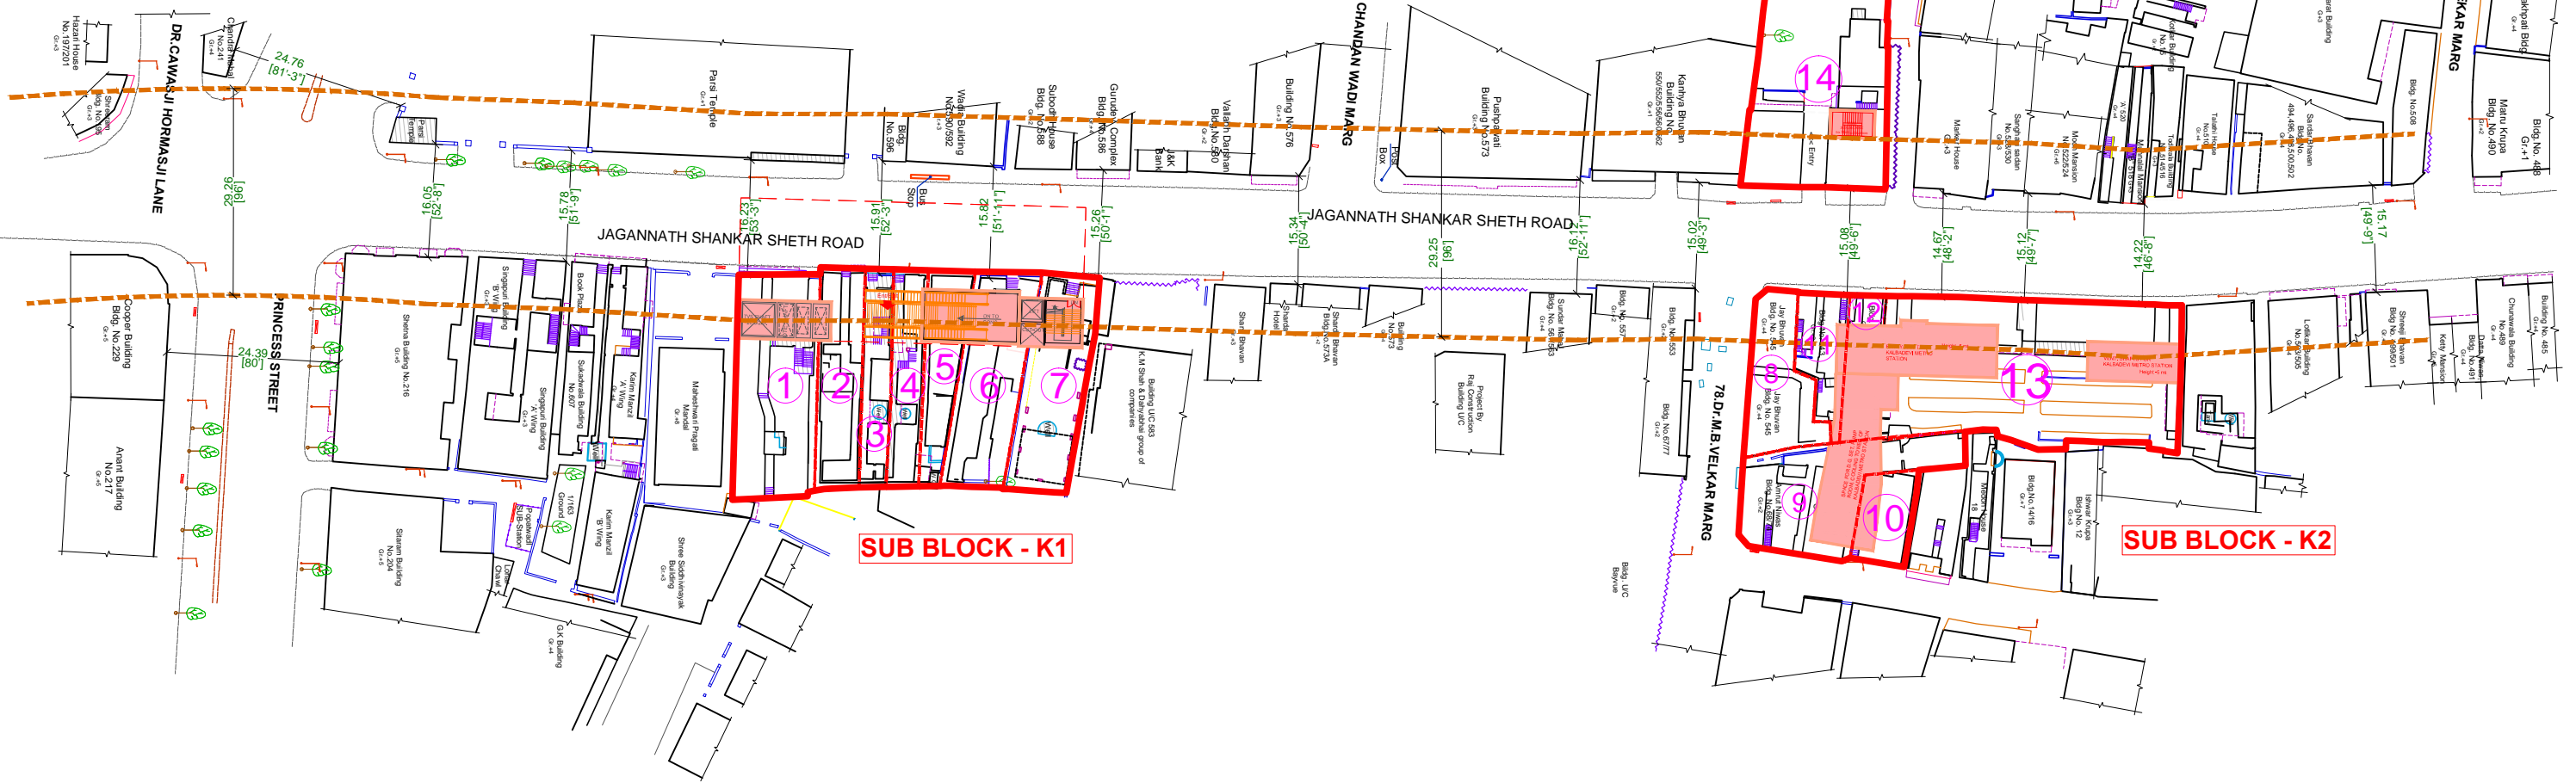

# GIRGAON STATION

## AFFECTED BUILDINGS AS PER REVISED STATION DESIGN

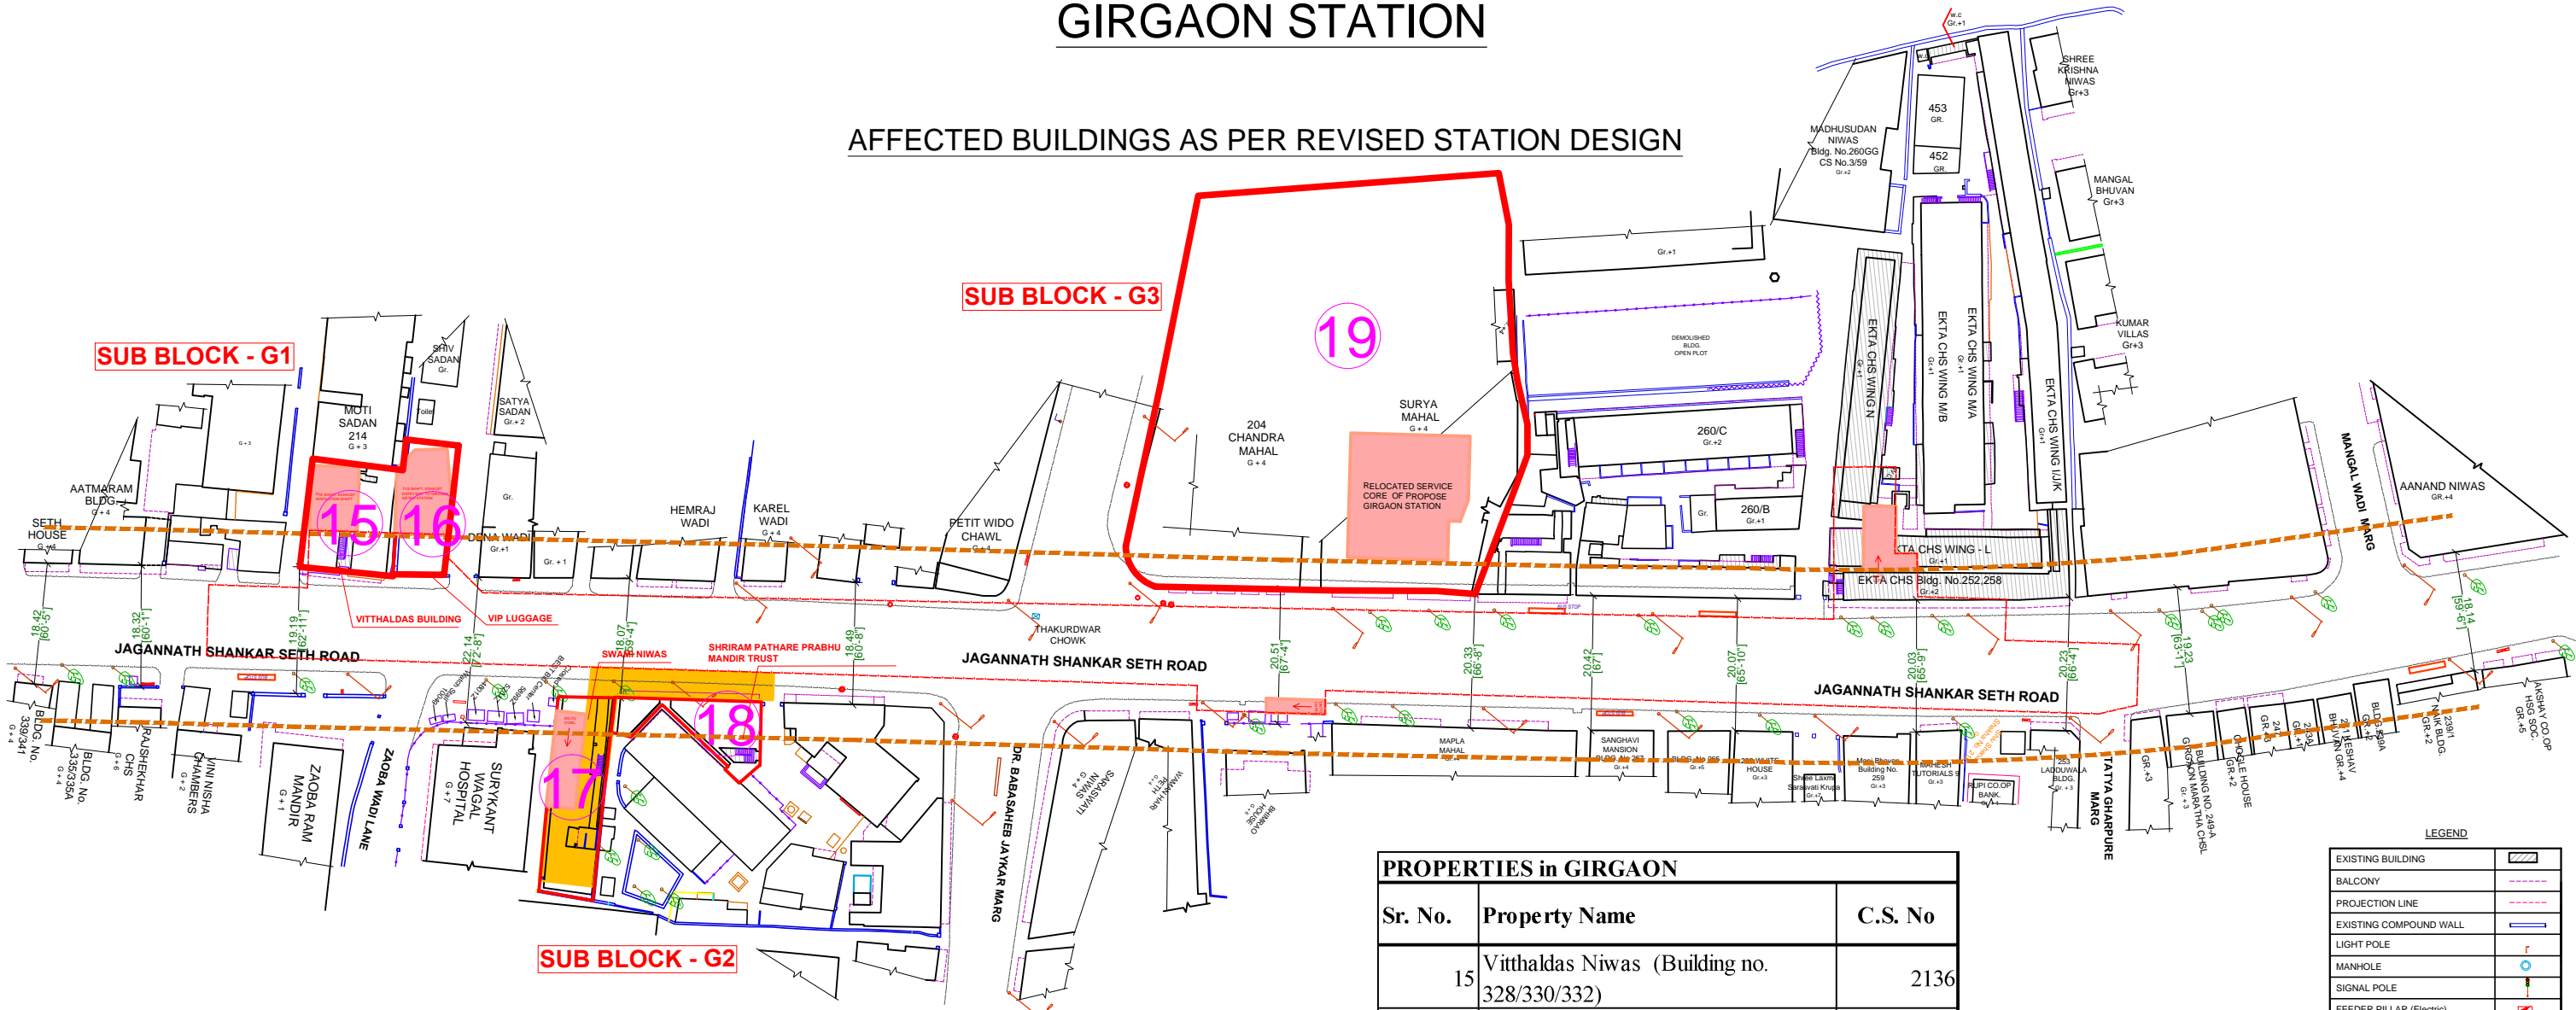

PROPERTIES in GIRGAON		
Sr. No.	Property Name	C.S. No
15	Vithaldas Niwas (Building no. 328/330/332)	2136
16	VIP Luggage (Building no. 324/ 326)	2145 (Pt)
17	Swami Niwas (Building no. 315/ 317)	2196
18	Shree Ram Bhuvan (Building no. 311)	2197 (Pt)
19	Surya Mahal and Chandra Mahal (+ 5 buildings in the premises)	1

**LEGEND**

EXISTING BUILDING	
BALCONY	
PROJECTION LINE	
EXISTING COMPOUND WALL	
LIGHT POLE	
MANHOLE	
SIGNAL POLE	
FEEDER PILLAR (Electric)	
TREE	
FOOT PATH	
DIVIDER	
BUS STOP	
OTLA	
STAIRCASE / STEP	
FIRE HYDRANT	
SANCTIONED R.L. LINE	
PLOT BOUNDARY	

**NOTE**  
\* ALL DIMENSIONS ARE IN METER.